


1 LAYOUT #1-PROSCENIUM  
Scale: 3/8" = 1'-0"

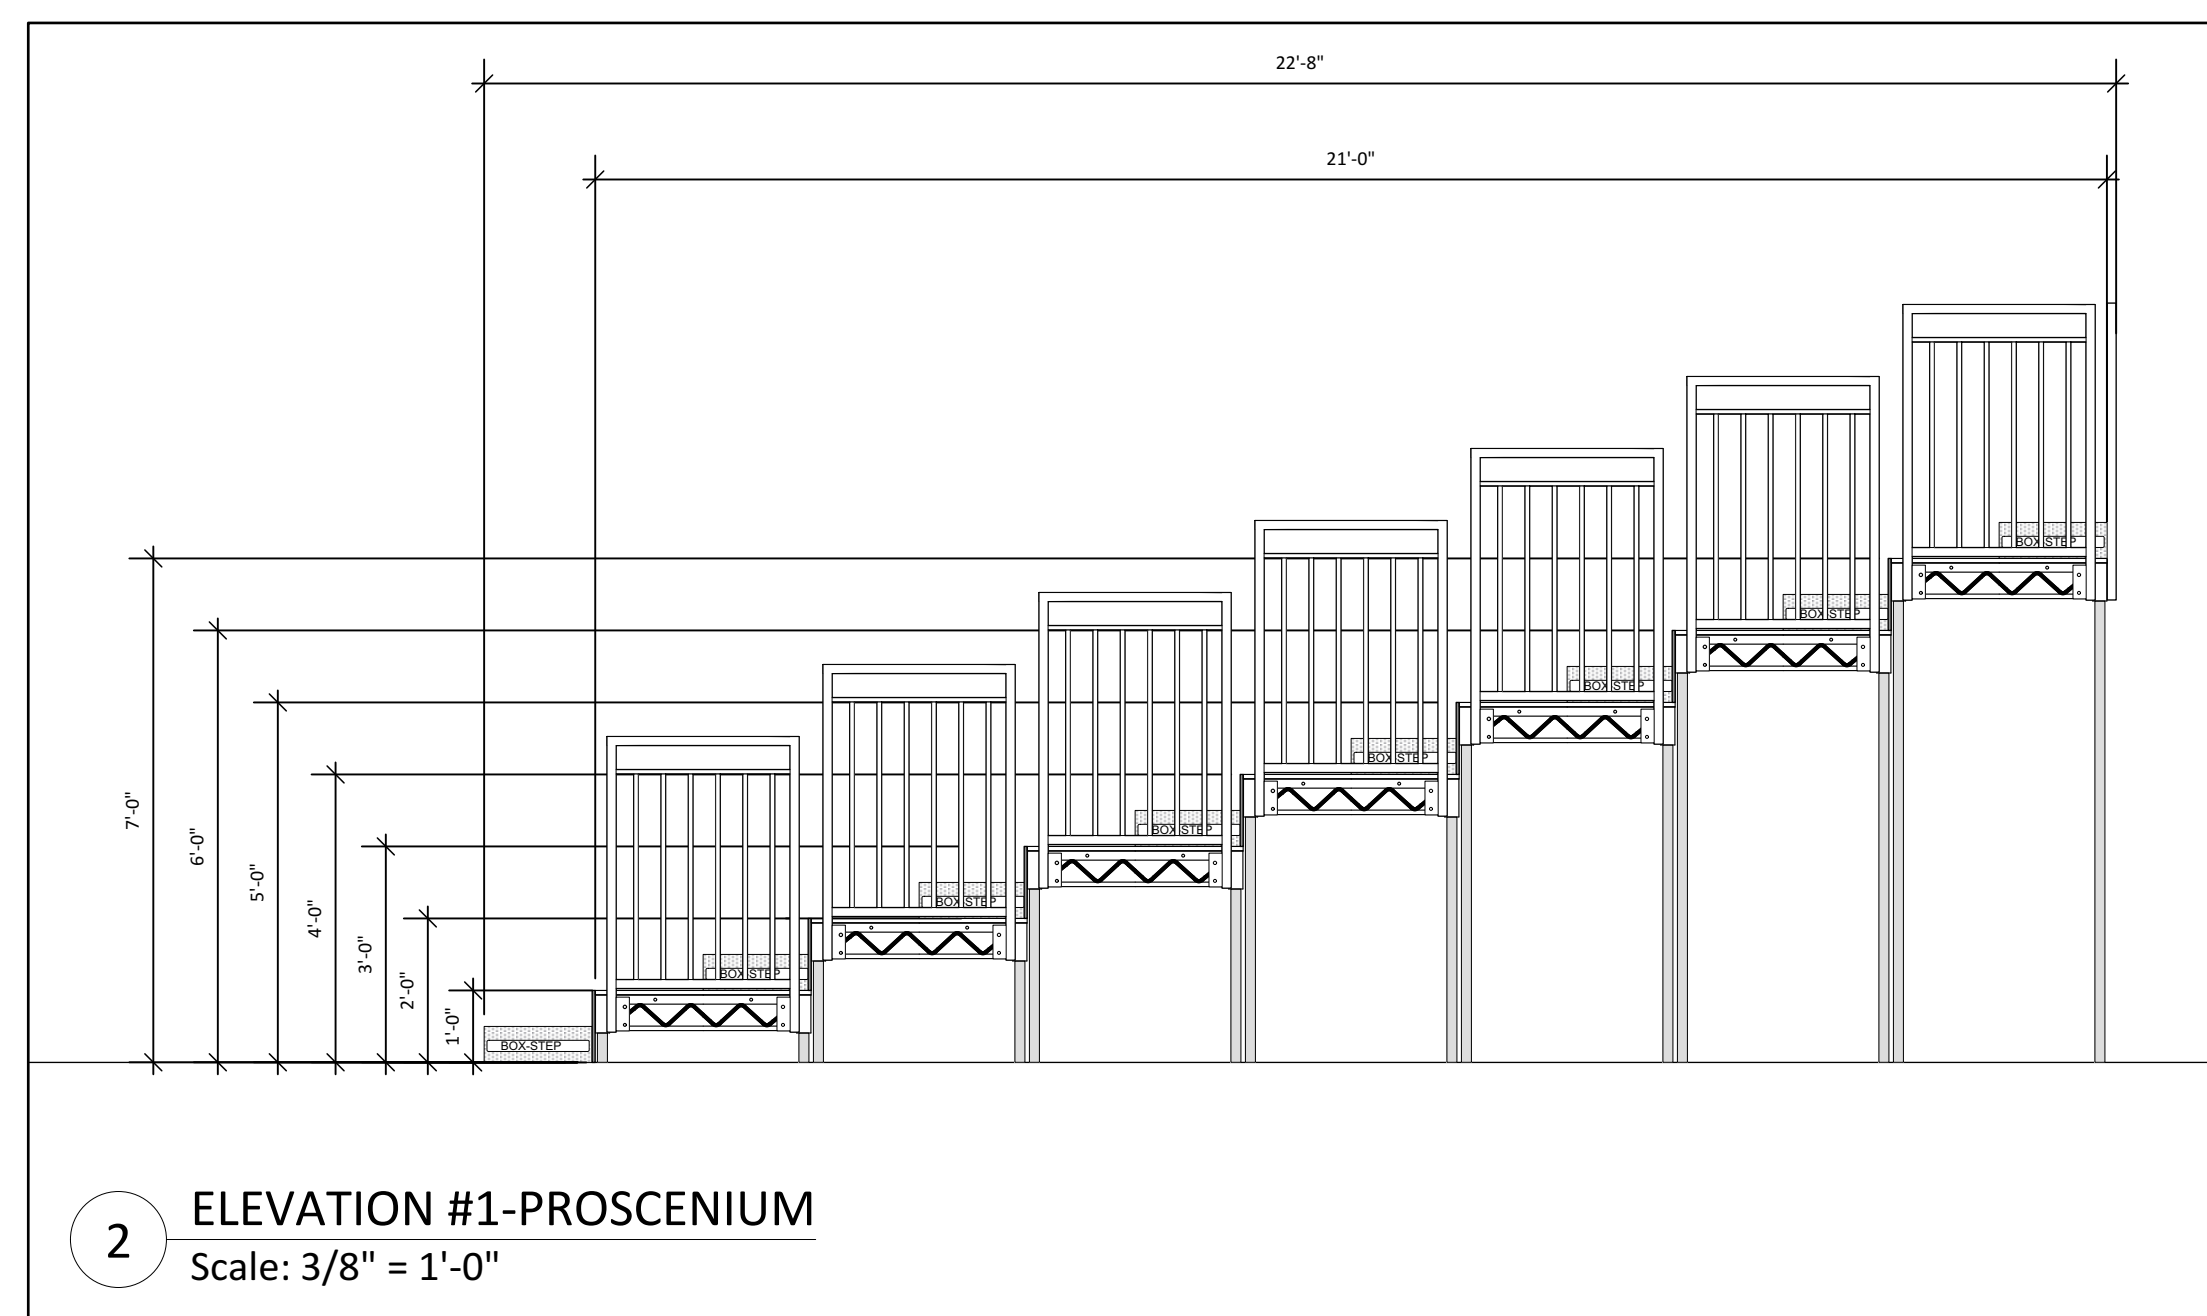

2 ELEVATION #1-PROSCENIUM  
Scale: 3/8" = 1'-0"

65 SEATS

**FOR APPROVAL**

APPROVED AS IS : NO REVISIONS

NOT APPROVED : REVISE PER MARKUPS AND RESUBMIT

TO EXPEDITE THE REVISION  
PROCESS PLEASE MARK UP AND  
RETURN THESE PRINTS

SIGNATURE: \_\_\_\_\_ DATE: \_\_\_\_\_

MANUFACTURE WILL NOT COMMENCE UNTIL SIGNED  
APPROVAL DRAWINGS ARE RECEIVED FROM CLIENT




Design Firm  
**STEELDECK NY**  
141 BANKER STREET  
BROOKLYN, NY 11222

Location  
SOHO REPERTORY THEATRE  
46 WALKER STREET, NEW YORK, NY 10013


Drawing Title  
AUDIENCE RISERS  
**PROSCENIUM LAYOUT**

Date/Revision #  
04.07.2021  
04.14.2021-rev1

Drawing No.  
S-001.00  
1 of 4

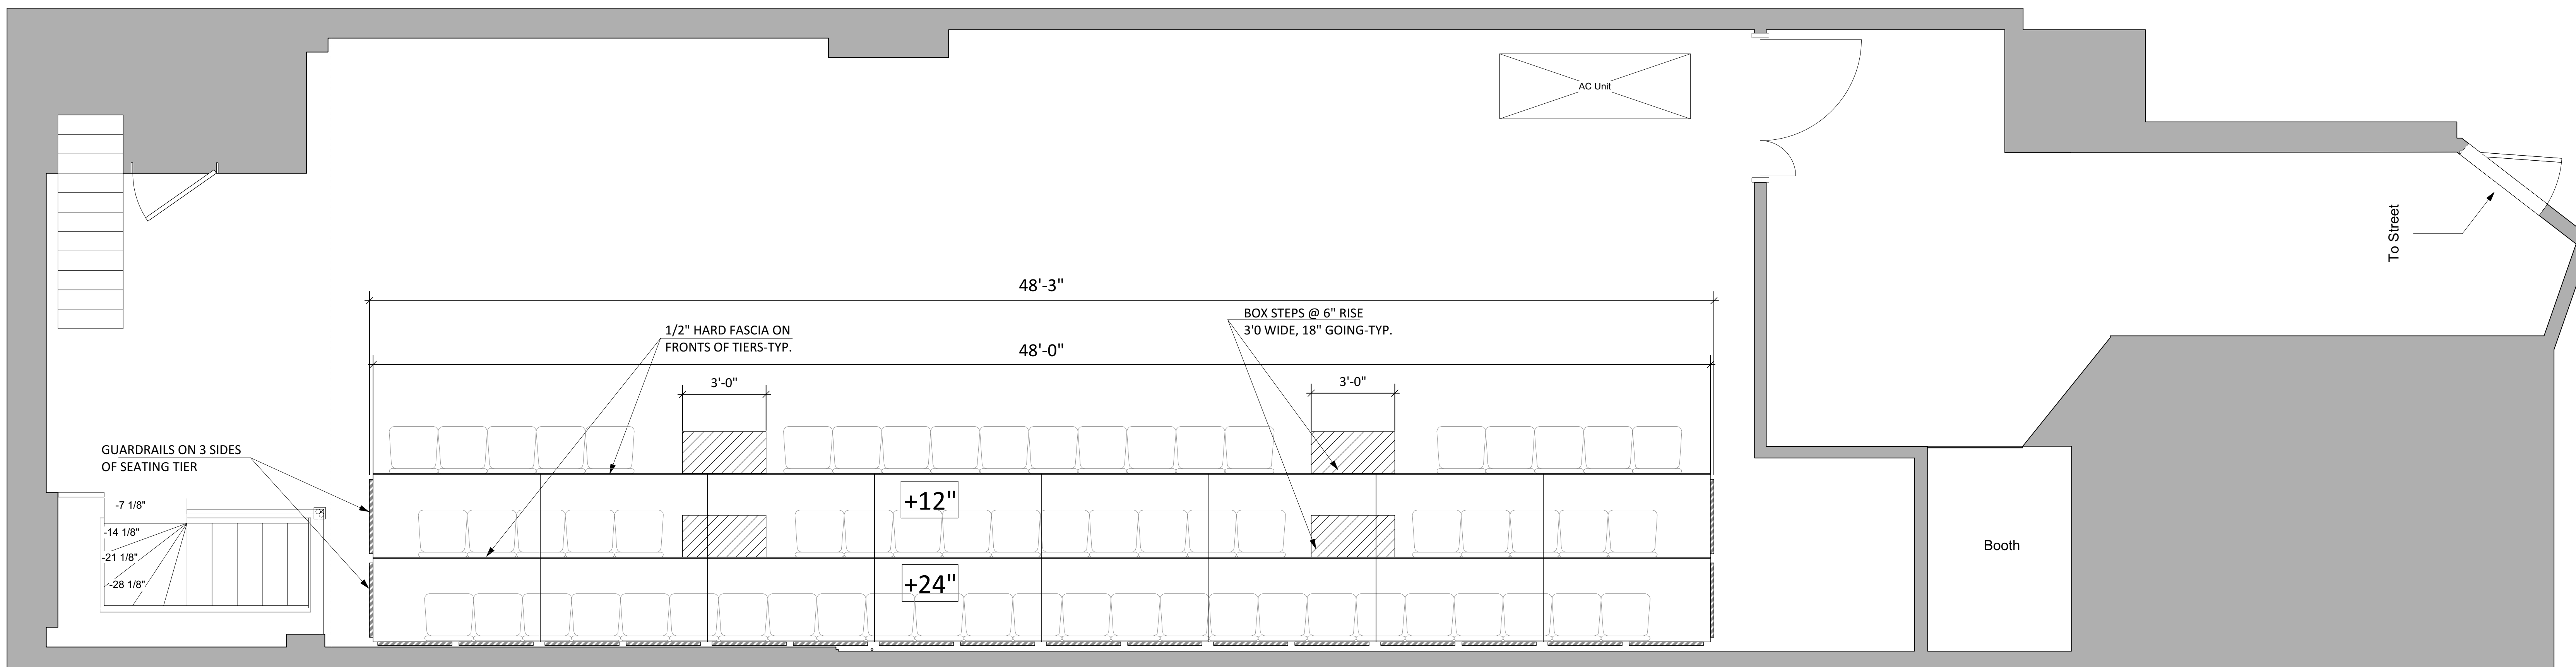

1 LAYOUT #3  
Scale: 3/8" = 1'-0"

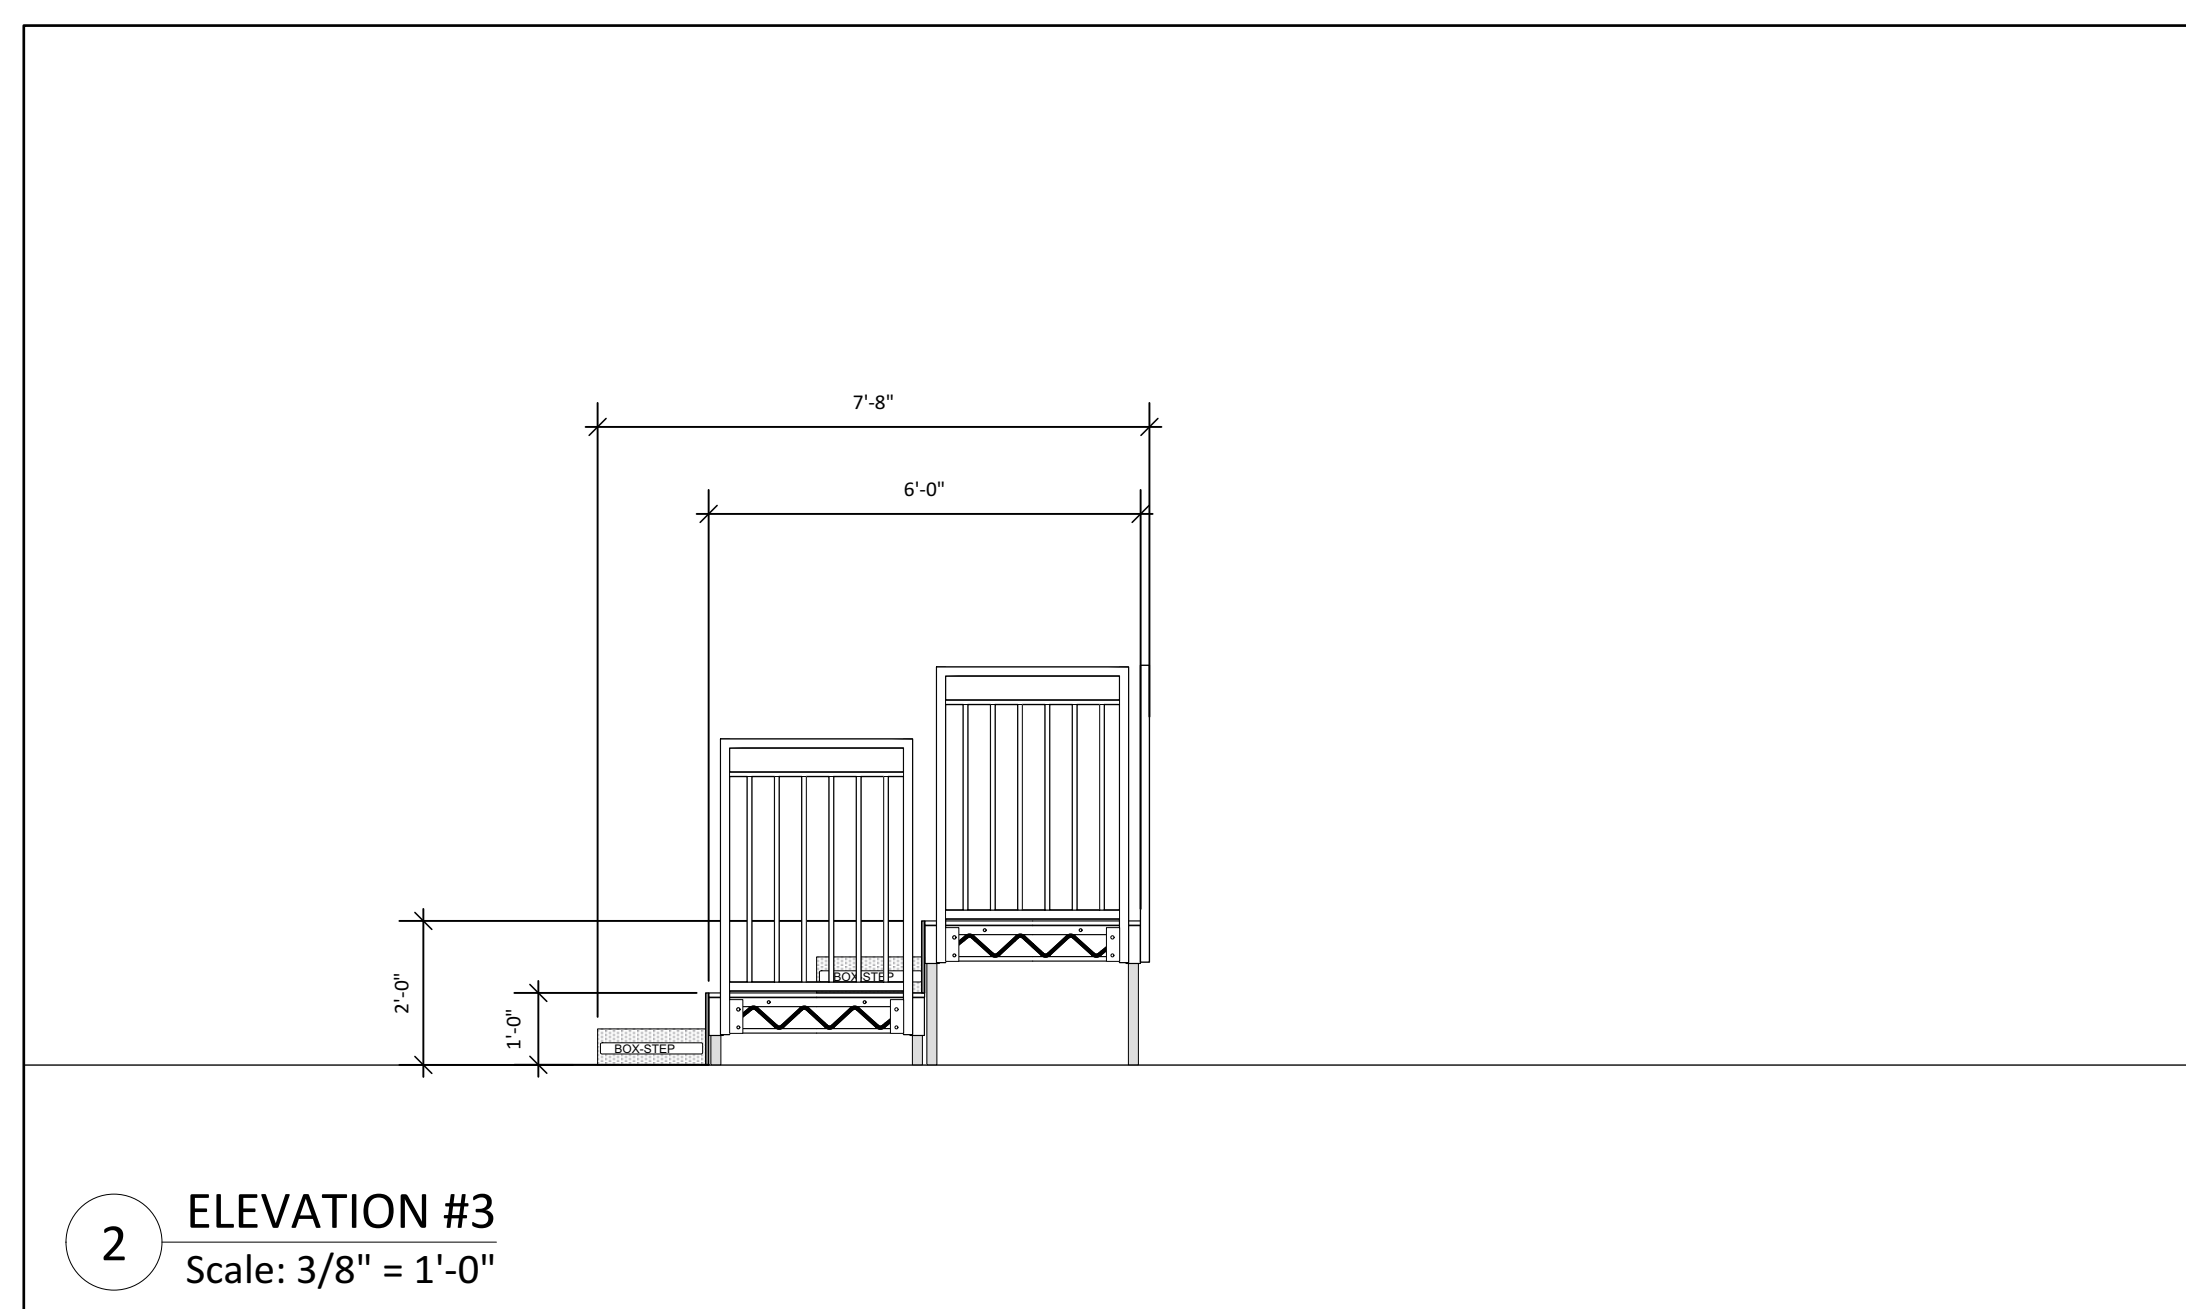

2 ELEVATION #3  
Scale: 3/8" = 1'-0"

65 SEATS

## FOR APPROVAL

APPROVED AS IS : NO REVISIONS

NOT APPROVED : REVISE PER MARKUPS AND RESUBMIT

TO EXPEDITE THE REVISION  
PROCESS PLEASE MARK UP AND  
RETURN THESE PRINTS

SIGNATURE:

DATE:

MANUFACTURE WILL NOT COMMENCE UNTIL SIGNED  
APPROVAL DRAWINGS ARE RECEIVED FROM CLIENT




Design Firm  
**STEELDECK NY**  
141 BANKER STREET  
BROOKLYN, NY 11222

Location  
SOHO REPERTORY THEATRE  
46 WALKER STREET, NEW YORK, NY 10013


Drawing Title  
AUDIENCE RISERS  
**LAYOUT #3**

Date/Revision #  
04.07.2021  
04.14.2021-rev1

Drawing No.  
S-002.00  
2  
of  
4

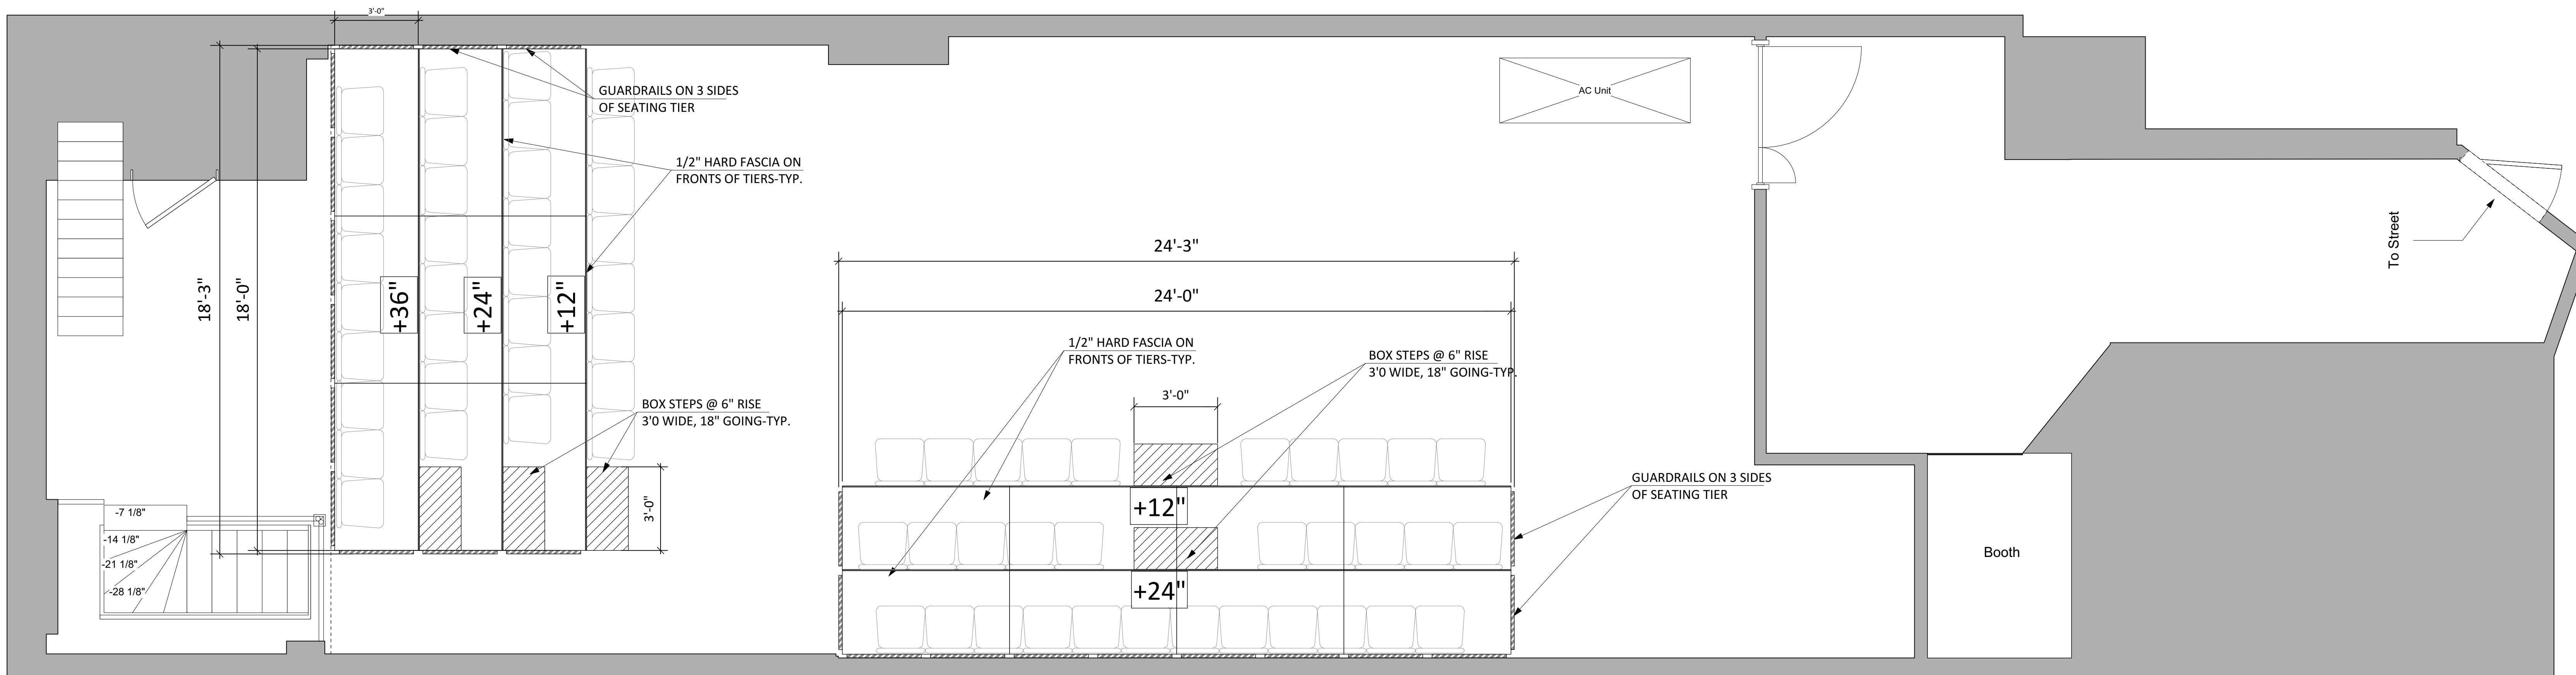

1 LAYOUT #4  
Scale: 3/8" = 1'-0"

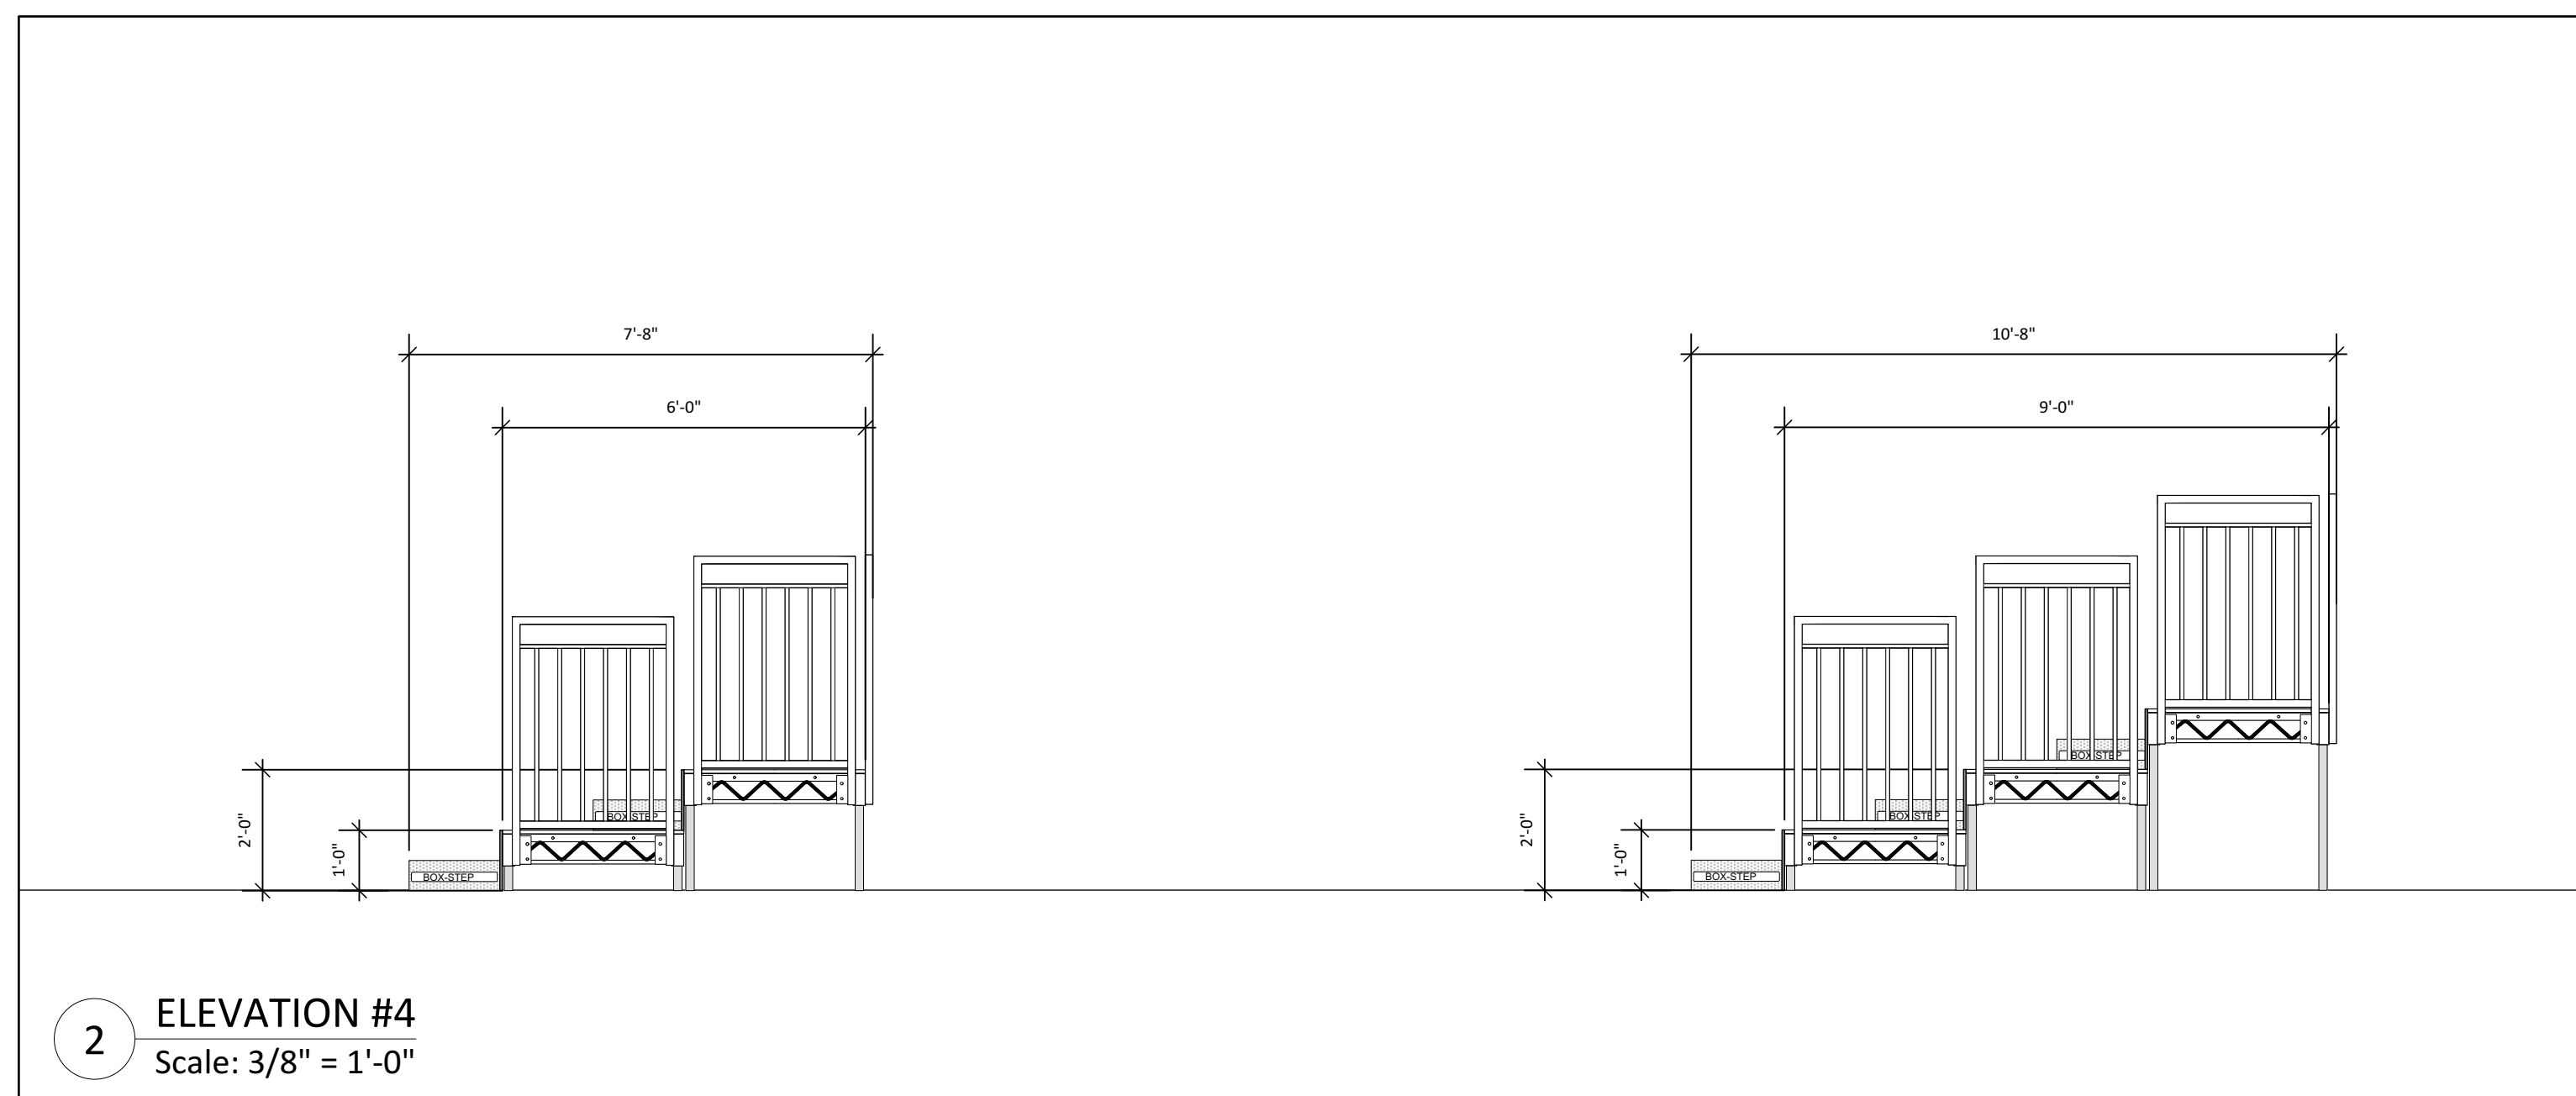

2 ELEVATION #4  
Scale: 3/8" = 1'-0"

65 SEATS

## FOR APPROVAL

APPROVED AS IS : NO REVISIONS

NOT APPROVED : REVISE PER MARKUPS AND RESUBMIT

TO EXPEDITE THE REVISION PROCESS PLEASE MARK UP AND RETURN THESE PRINTS

SIGNATURE:

DATE:

MANUFACTURE WILL NOT COMMENCE UNTIL SIGNED APPROVAL DRAWINGS ARE RECEIVED FROM CLIENT





Design Firm  
**STEELDECK NY**  
141 BANKER STREET  
BROOKLYN, NY 11222

Location  
SOHO REPERTORY THEATRE  
46 WALKER STREET, NEW YORK, NY 10013

Drawing Title  
AUDIENCE RISERS  
**LAYOUT #4**

Date/Revision #  
04.07.2021  
04.14.2021-rev1

Drawing No.  
S-003.00  
3 of 4

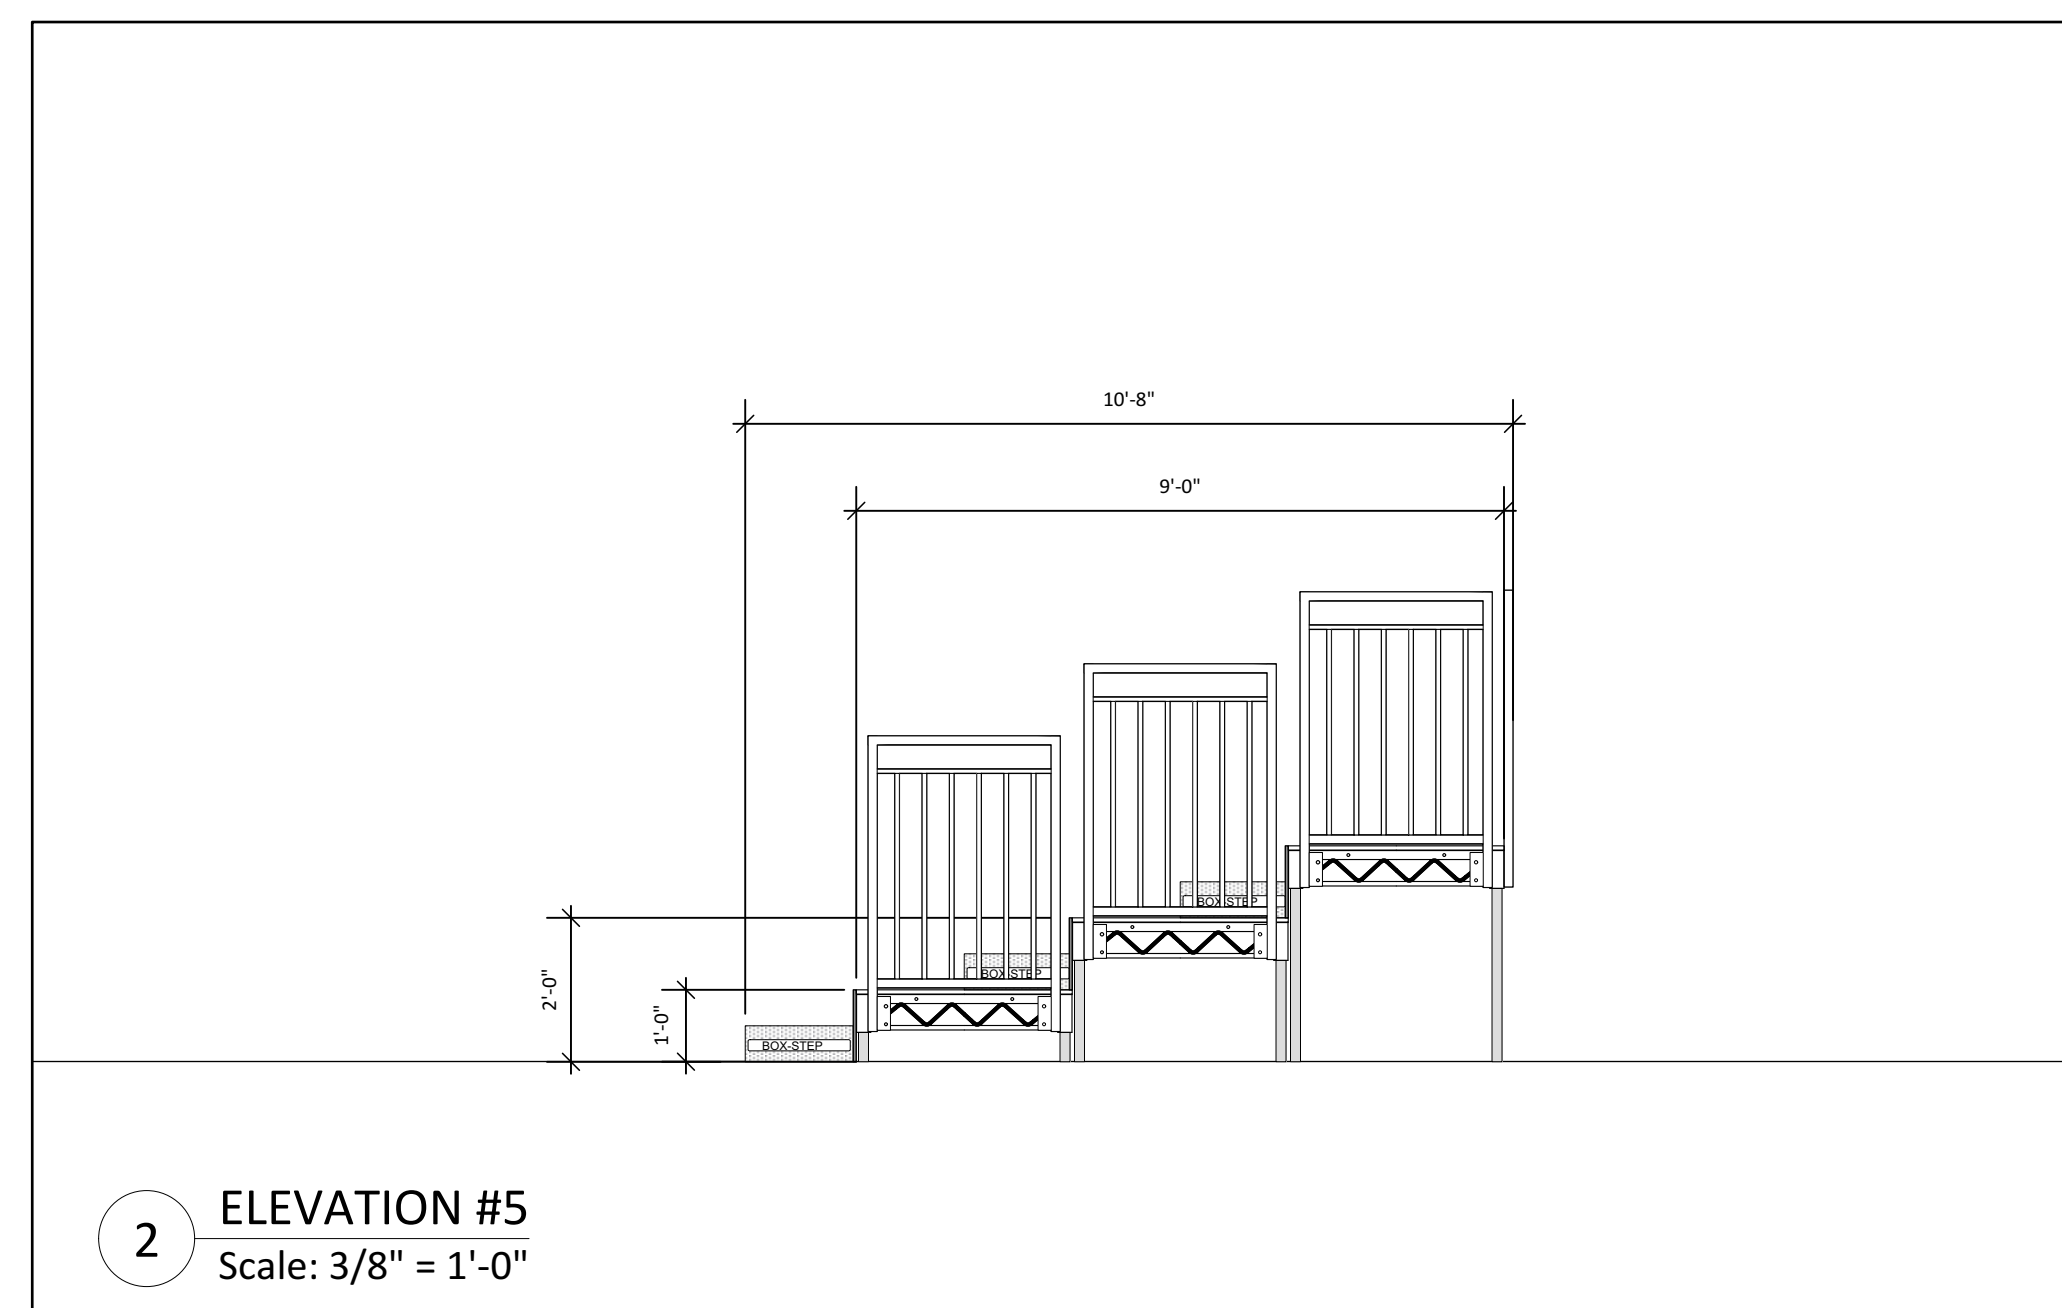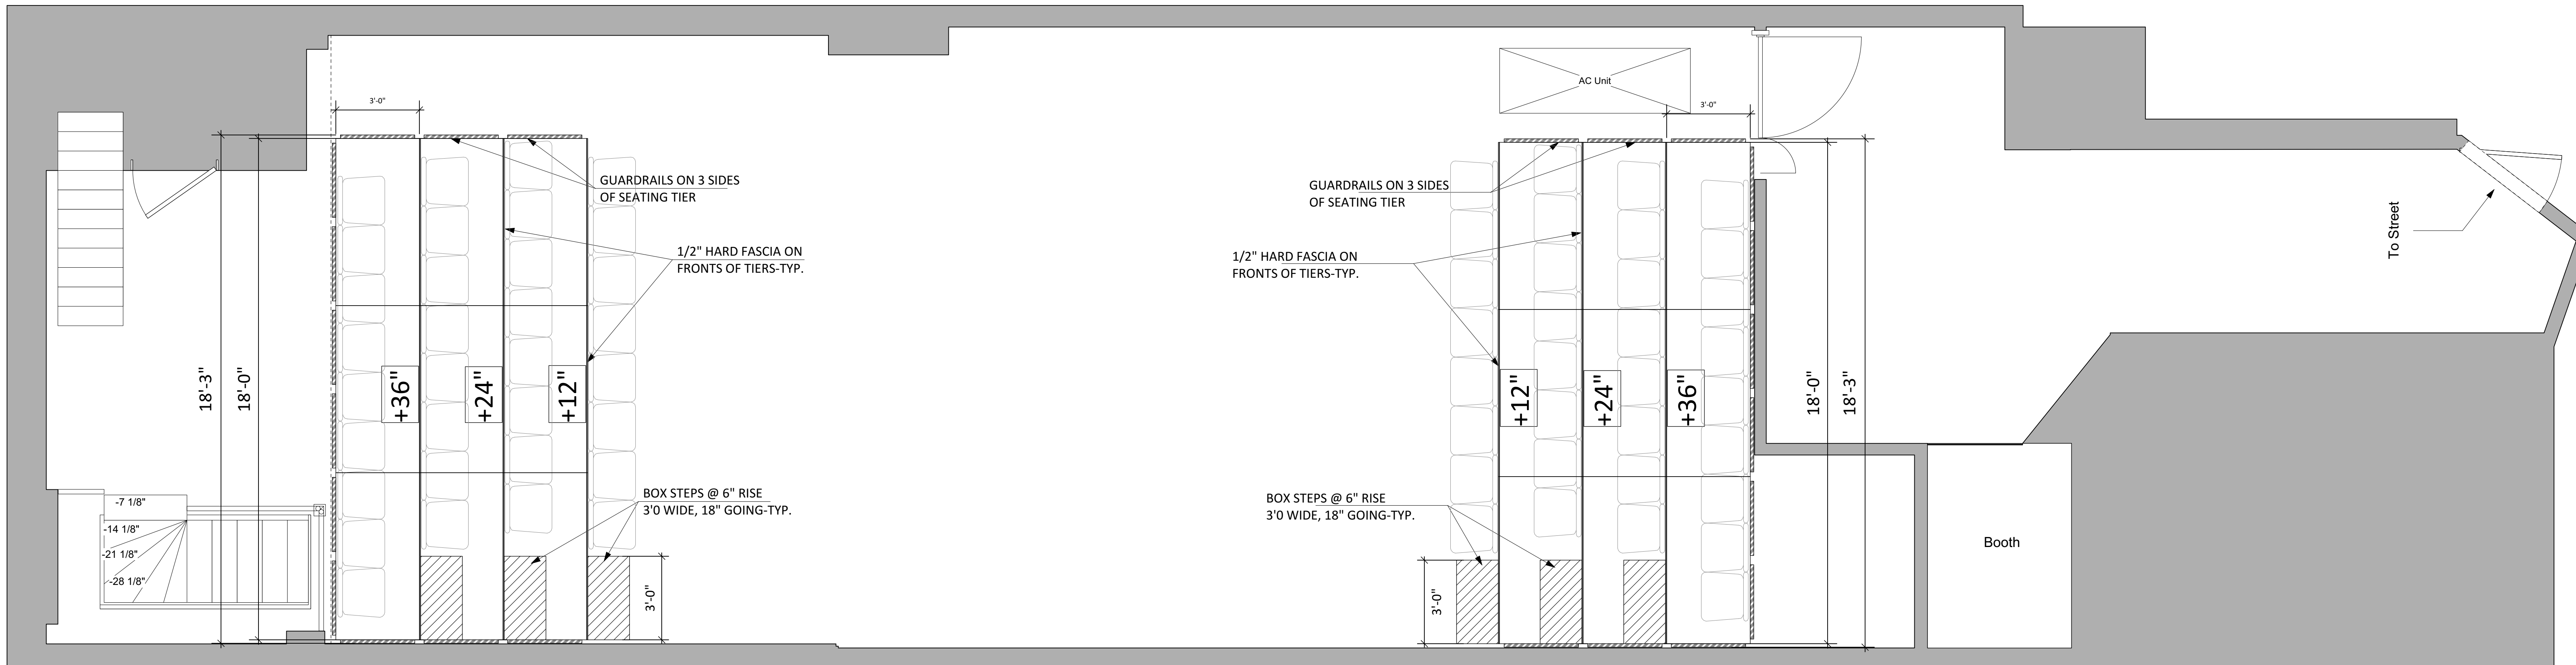

66 SEATS

**FOR APPROVAL**

APPROVED AS IS : NO REVISIONS

NOT APPROVED : REVISE PER MARKUPS AND RESUBMIT

TO EXPEDITE THE REVISION PROCESS PLEASE MARK UP AND RETURN THESE PRINTS

SIGNATURE: \_\_\_\_\_ DATE: \_\_\_\_\_

MANUFACTURE WILL NOT COMMENCE UNTIL SIGNED APPROVAL DRAWINGS ARE RECEIVED FROM CLIENT




Design Firm  
**STEELDECK NY**  
 141 BANKER STREET  
 BROOKLYN, NY 11222

Location  
 SOHO REPERTORY THEATRE  
 46 WALKER STREET, NEW YORK, NY 10013

Drawing Title  
 AUDIENCE RISERS  
**LAYOUT #5**

Date/Revision #  
 04.07.2021  
 04.14.2021-rev1


Drawing No.  
**S-004.00**  
 4  
 of  
 4

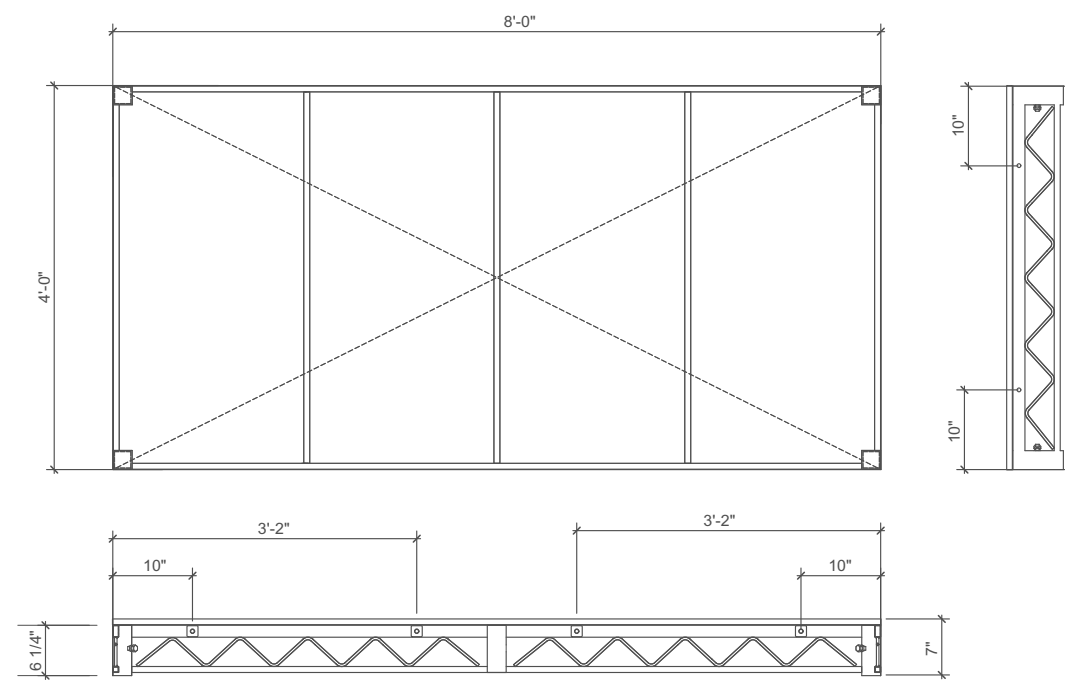

**'STEELDECK' TRUSS:**  
 1 1/2" X 3/4" 16GA. TUBE + 3/4" X 3/4" 14 GA. TUBE  
 W/ BENT 5/16" SOLID ROD WEB TRUSSING  
 W/ CORNER POSTS WITH COMPRESSION  
 HAND-KNOB TO RECEIVE 1 1/2" SCH. 40 LEG


**TOP:**  
 3/4" BIRCH FACED PLYWOOD, TRATED WITH  
 INSPECTA-SHIELD PLUS, SCREWED TO STEEL  
 SUBSTRUCTURE, W/ 1/4" CLOSED CELL FR FOAM  
 WITH ACCOUSTIC INSULATION PROPERTIES  
 CONFORMING TO ASTM E84

1 TYPICAL "STEELDECK" RISER PLATFORM  
 Scale: 1/2" = 1'-0"

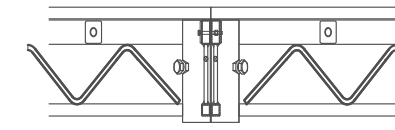

"STEELDECK" PLATFORM TO PLATFORM  
 CONNECTION M10 X 60MM HEX HEAD  
 NUT AND BOLT

2 TYPICAL "STEELDECK" PLATFORM CONNECTION  
 Scale: 1/2" = 1'-0"

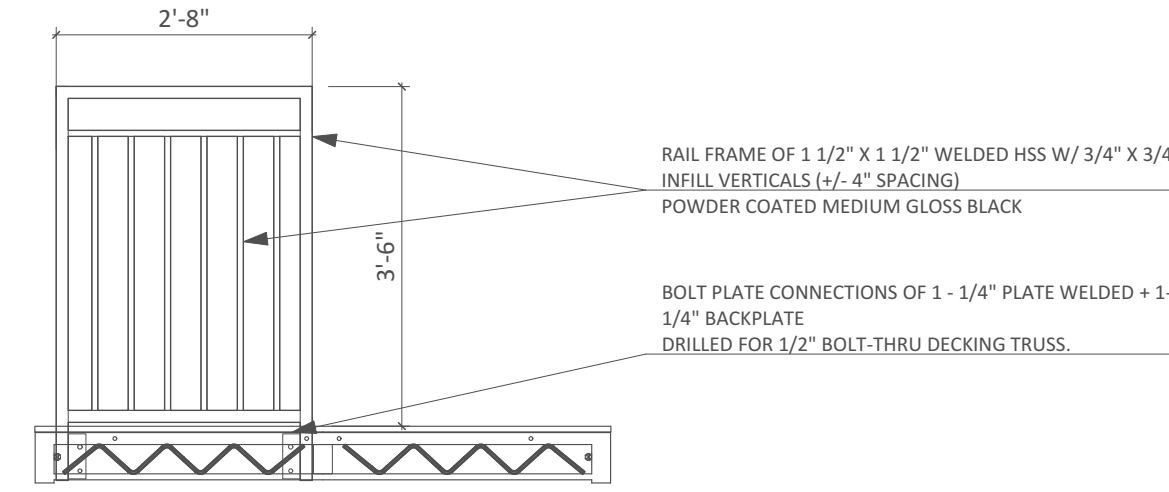

3 TYPICAL "STEELDECK" BOLT ON GUARDRAIL - "3'-0" WIDE"  
 Scale: 1/2" = 1'-0"



Design Firm  
**STEELDECK NY**  
 141 BANKER STREET  
 BROOKLYN, NY 11222

Location  
 SOHO REPERTORY THEATRE  
 46 WALKER STREET, NEW YORK, NY 10013

Drawing Title  
 AUDIENCE RISERS  
**DETAIL**

Date/Revision #  
 04.14.2021

Drawing No.  
 S-005.00  
 5  
 of  
 5